



FIGURE 1.1.4A: WELLNESS CENTER, FLOOR PLAN-FIRST FLOOR

| First Floor Areas | |
|--------------------------------------|--------------|
| Pool Room | 3,464 sqft |
| Pool Equipment Room | 372.4 sqft |
| Men's Locker Room | 372.4 sqft |
| Women's Locker Room | 372.4 sqft |
| Fitness Center | 1,117.2 sqft |
| Kitchen | 1,488 sqft |
| Lobby | 1,320 sqft |
| Dining Room | 2,578 sqft |
| Offices | 1,862 sqft |
| Dog Grooming | 372 sqft |
| Laundry | 744.8 sqft |
| Maintenance/Janitorial | 1,489.6 sqft |
| Single Bed/Bath Unit (6 total) | 2,234.4 sqft |
| Elevator/Stair Unit (2 total) | 744.8 sqft |
| Double Unit/One Bedroom (3 total) | 2,234.4 sqft |
| Hallways | 1,834.2 sqft |
| First Floor Total | 22,601 sqft |

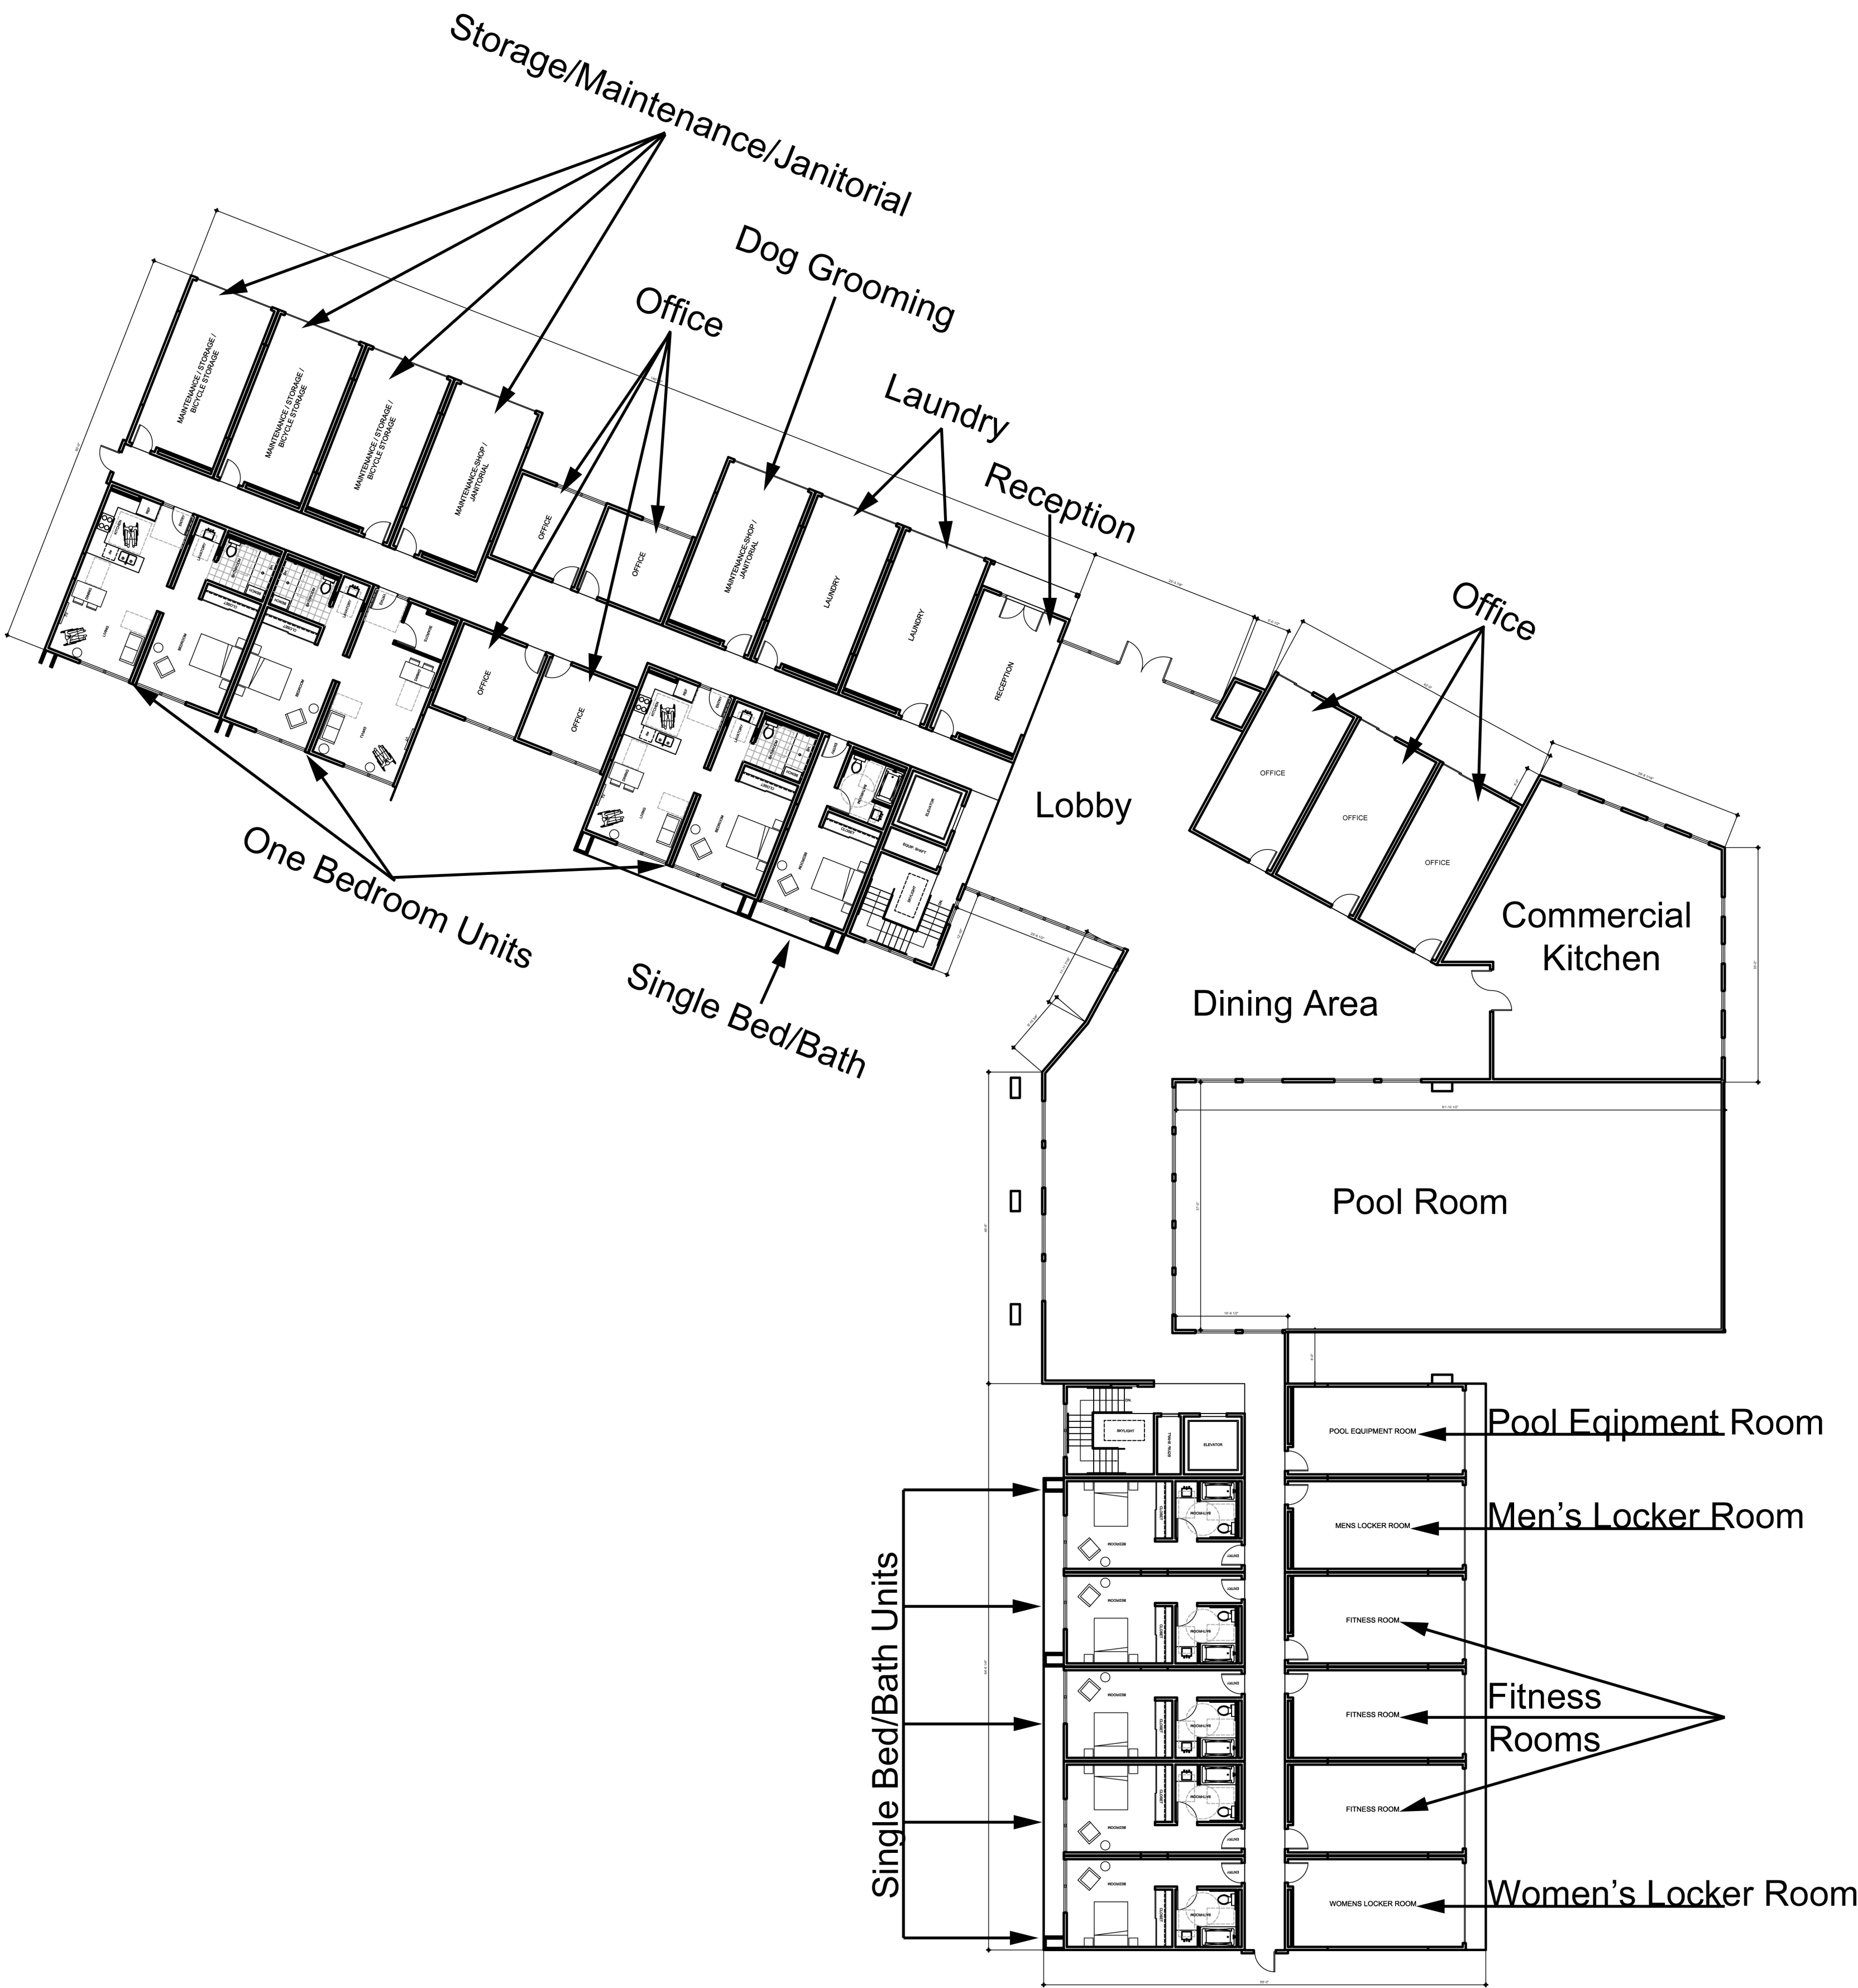

FIRST FLOOR PLAN - MASTER

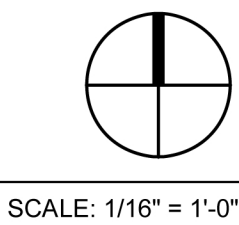

SCALE: 1/16" = 1'-0"

michelle kaufmann designs

ph. 510 271 8010 f. 510 271 8050
580 Second Street, #245 Oakland, CA 94607
www.michellekaufmann.com

All drawings and written material appearing herein constitute original and unpublished work of the architect and may not be duplicated, used or reproduced without the written consent of the architect.

Project:

BIG WAVE COMMUNITY
HALF MOON BAY, CA

Title:

FIRST FLOOR PLAN - MASTER

| Revisions: | | | |
|------------|----|-------------|------|
| Rev | By | Description | Date |
| | | | |
| | | | |
| | | | |

| | |
|--------------|-------------|
| Designer: | MK |
| Drawn By: | KFS |
| Date: | 06/20/08 |
| Project No.: | 2007022 |
| Scale: | 1/16"=1'-0" |

Sheet:

A.201